
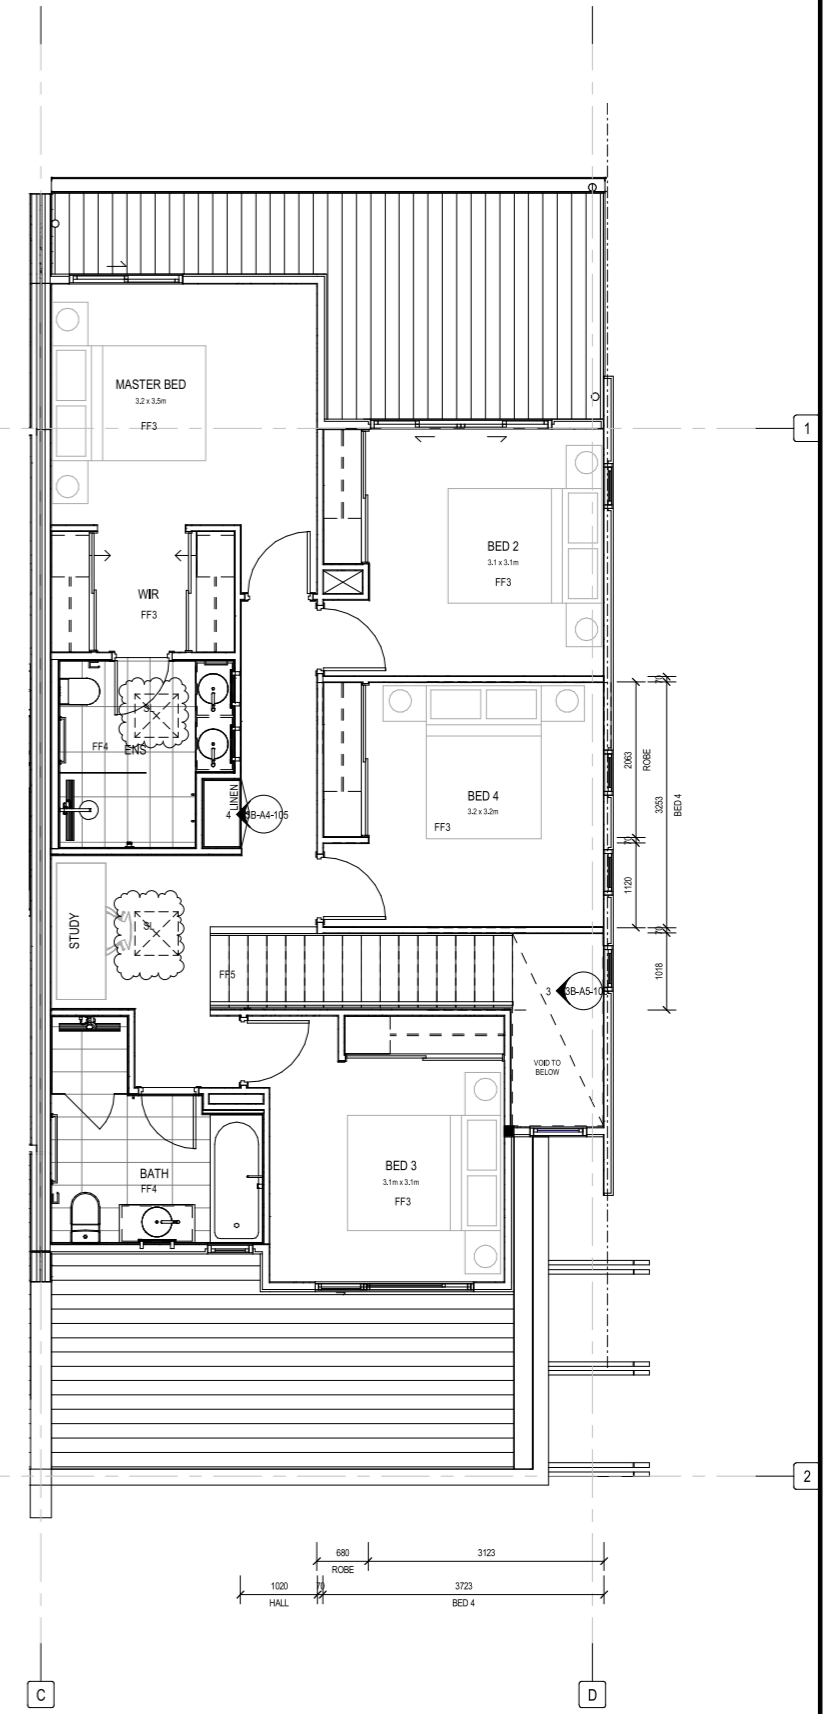
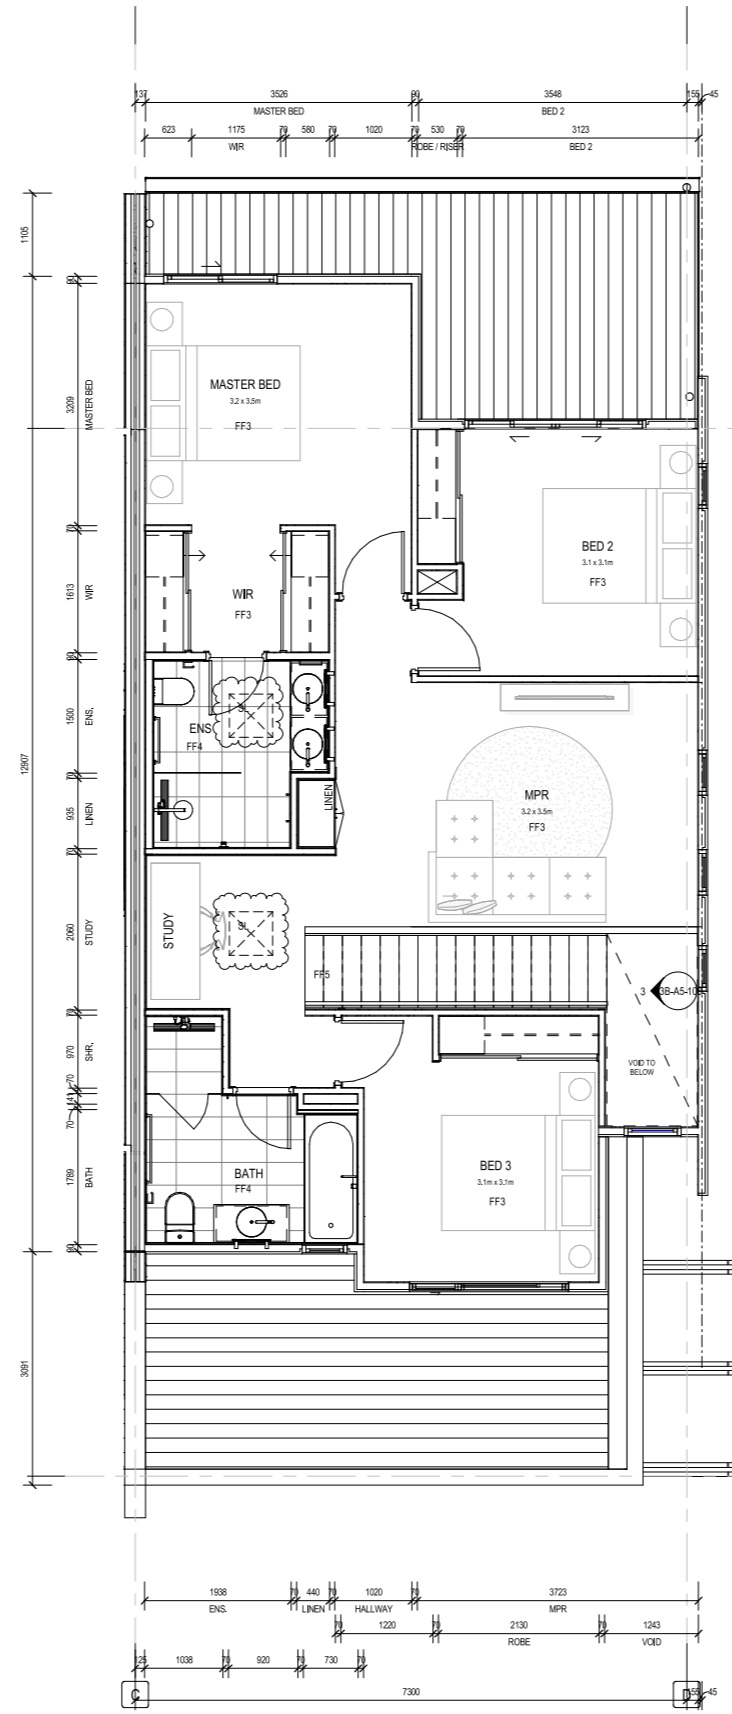


REV	DATE	REASON FOR ISSUE	ISSUED BY
1	09.01.19	FOR REVIEW	DV
2	01.03.19	FOR REVIEW	DV
3	07.03.19	FOR REVIEW	DV
4	29.01.20	FOR REVIEW	DV
5	09.03.20	FOR REVIEW	DV
6	09.07.20	DRAFT TENDER ISSUE	DV
7	20.07.20	ISSUE FOR TENDER	KS
8	27.07.20	TENDER RFI	EF
9	02.10.20	REVISED FOR TENDER	KS
A	26.01.21	ISSUE FOR REVIEW	DV
B	12.03.21	SERVICES COORDINATED	KS
C	21.05.21	COORDINATED ISSUE	KS

NOTE: PROVIDE ADDITIONAL TIMBER NOGGINGS TO ALLOW FOR WALL MOUNTED TVS TO LIVING AREA AND MASTER BEDROOM

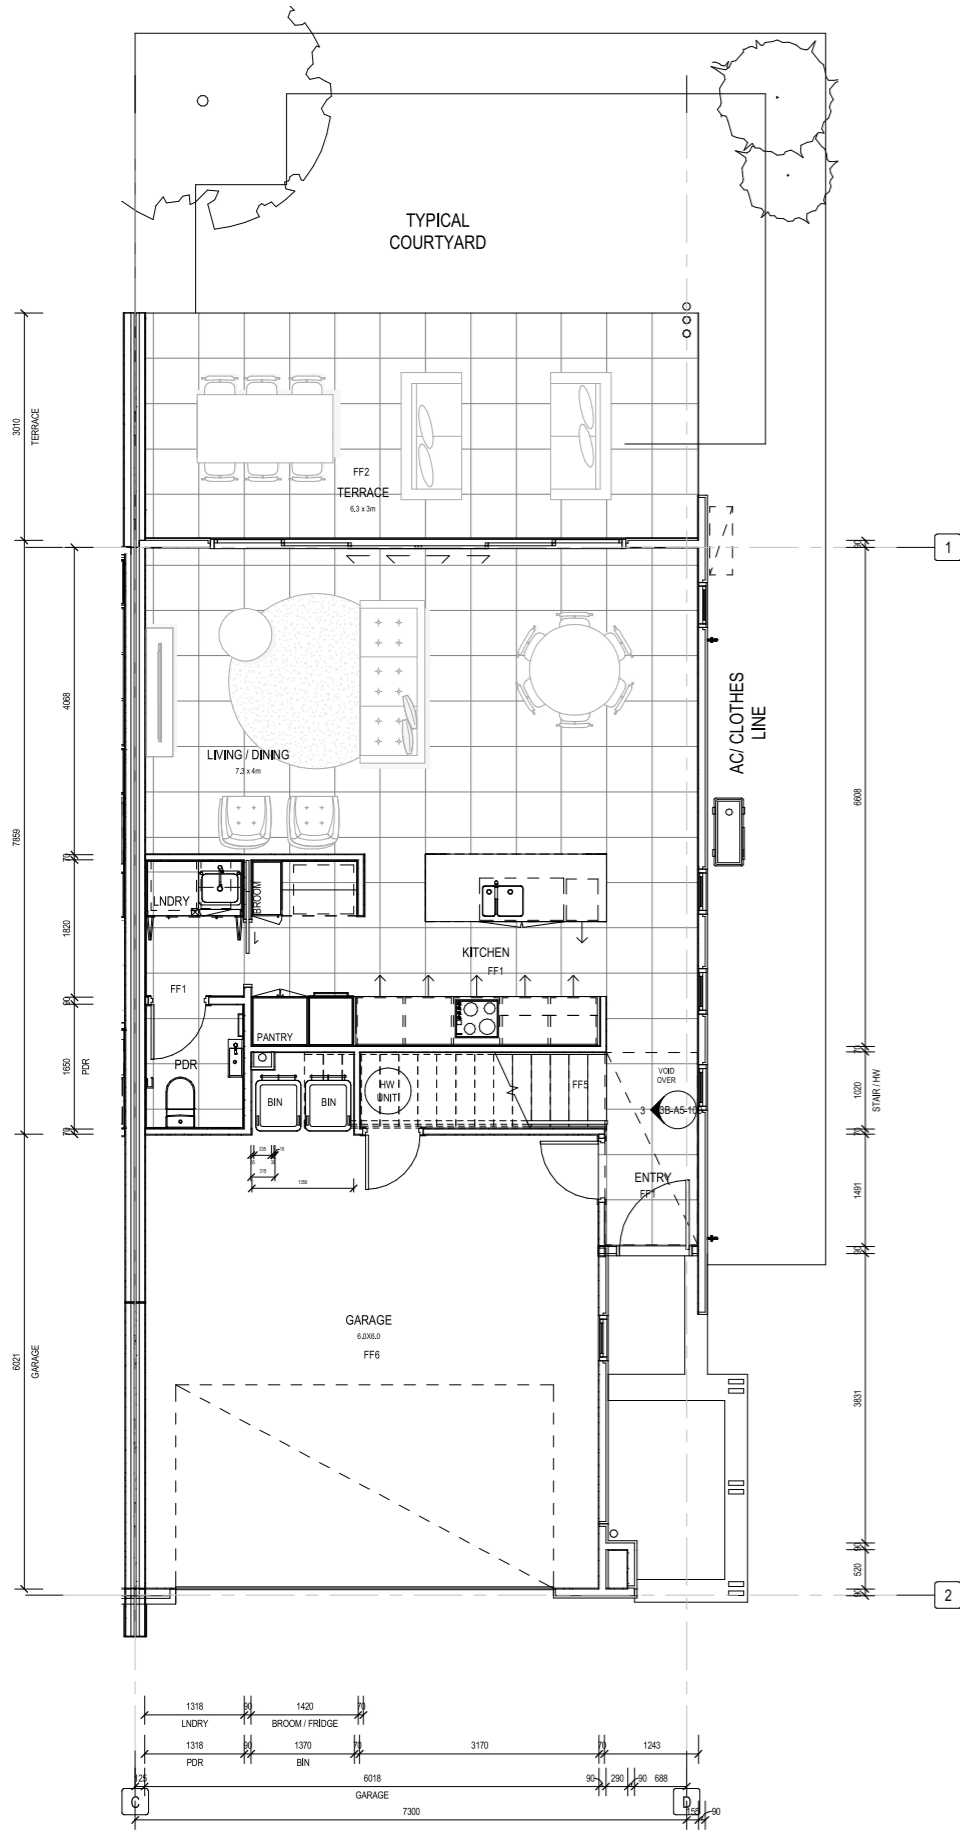

SCALE @A1 - 1:50

PROJECT

ASHFORD RESIDENCES

420 SOUTH PINE ROAD EVERTON PARK

CLIENT

MIRVAC

PROJECT NUMBER

160098

DRAWING NAME

GENERAL ARRANGEMENT PLAN

DRAWING NUMBER

T3B-A1-100

DRAWING STATUS

FOR CONSTRUCTION

DRAWN BY: AM

21/05/2021 3:06:45 PM

TOWNHOUSE TYPE - 3B